


original

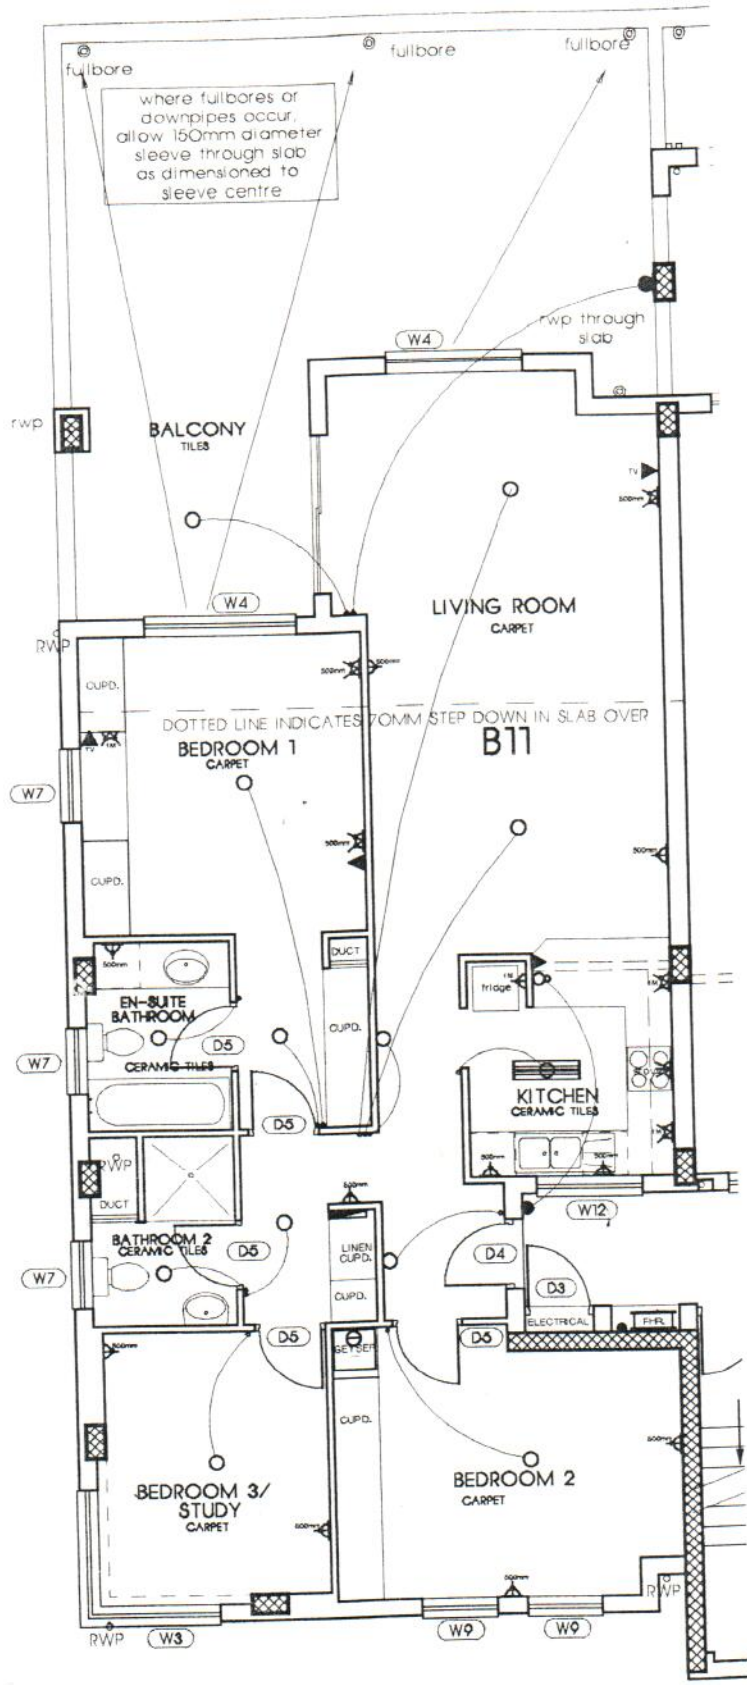

CLIENT NAZARETH HOUSE

PROJECT LARMENIER VILLAGE
CAPE TOWN

DRAWING UNIT B11

DATE 21/11/97

SCALE 1:100

PROJECT NO. 18033

DRAWING NO. 920a

